


NOTES:

1. REFER TO DRAWING E01 FOR LEGEND AND GENERAL NOTES
2. ALL LIGHTS ON THE ROOF TO BE ON A PE CELL WITH LOCAL SWITCHES TO OVERRIDE.

THE COPYRIGHT OF THIS DRAWING REMAINS THE PROPERTY OF THE ELECTRICAL DESIGN GROUP.

USE FIGURED DIMENSIONS IN PREFERENCE TO SCALE.

ALL DIMENSIONS TO BE VERIFIED ONSITE.

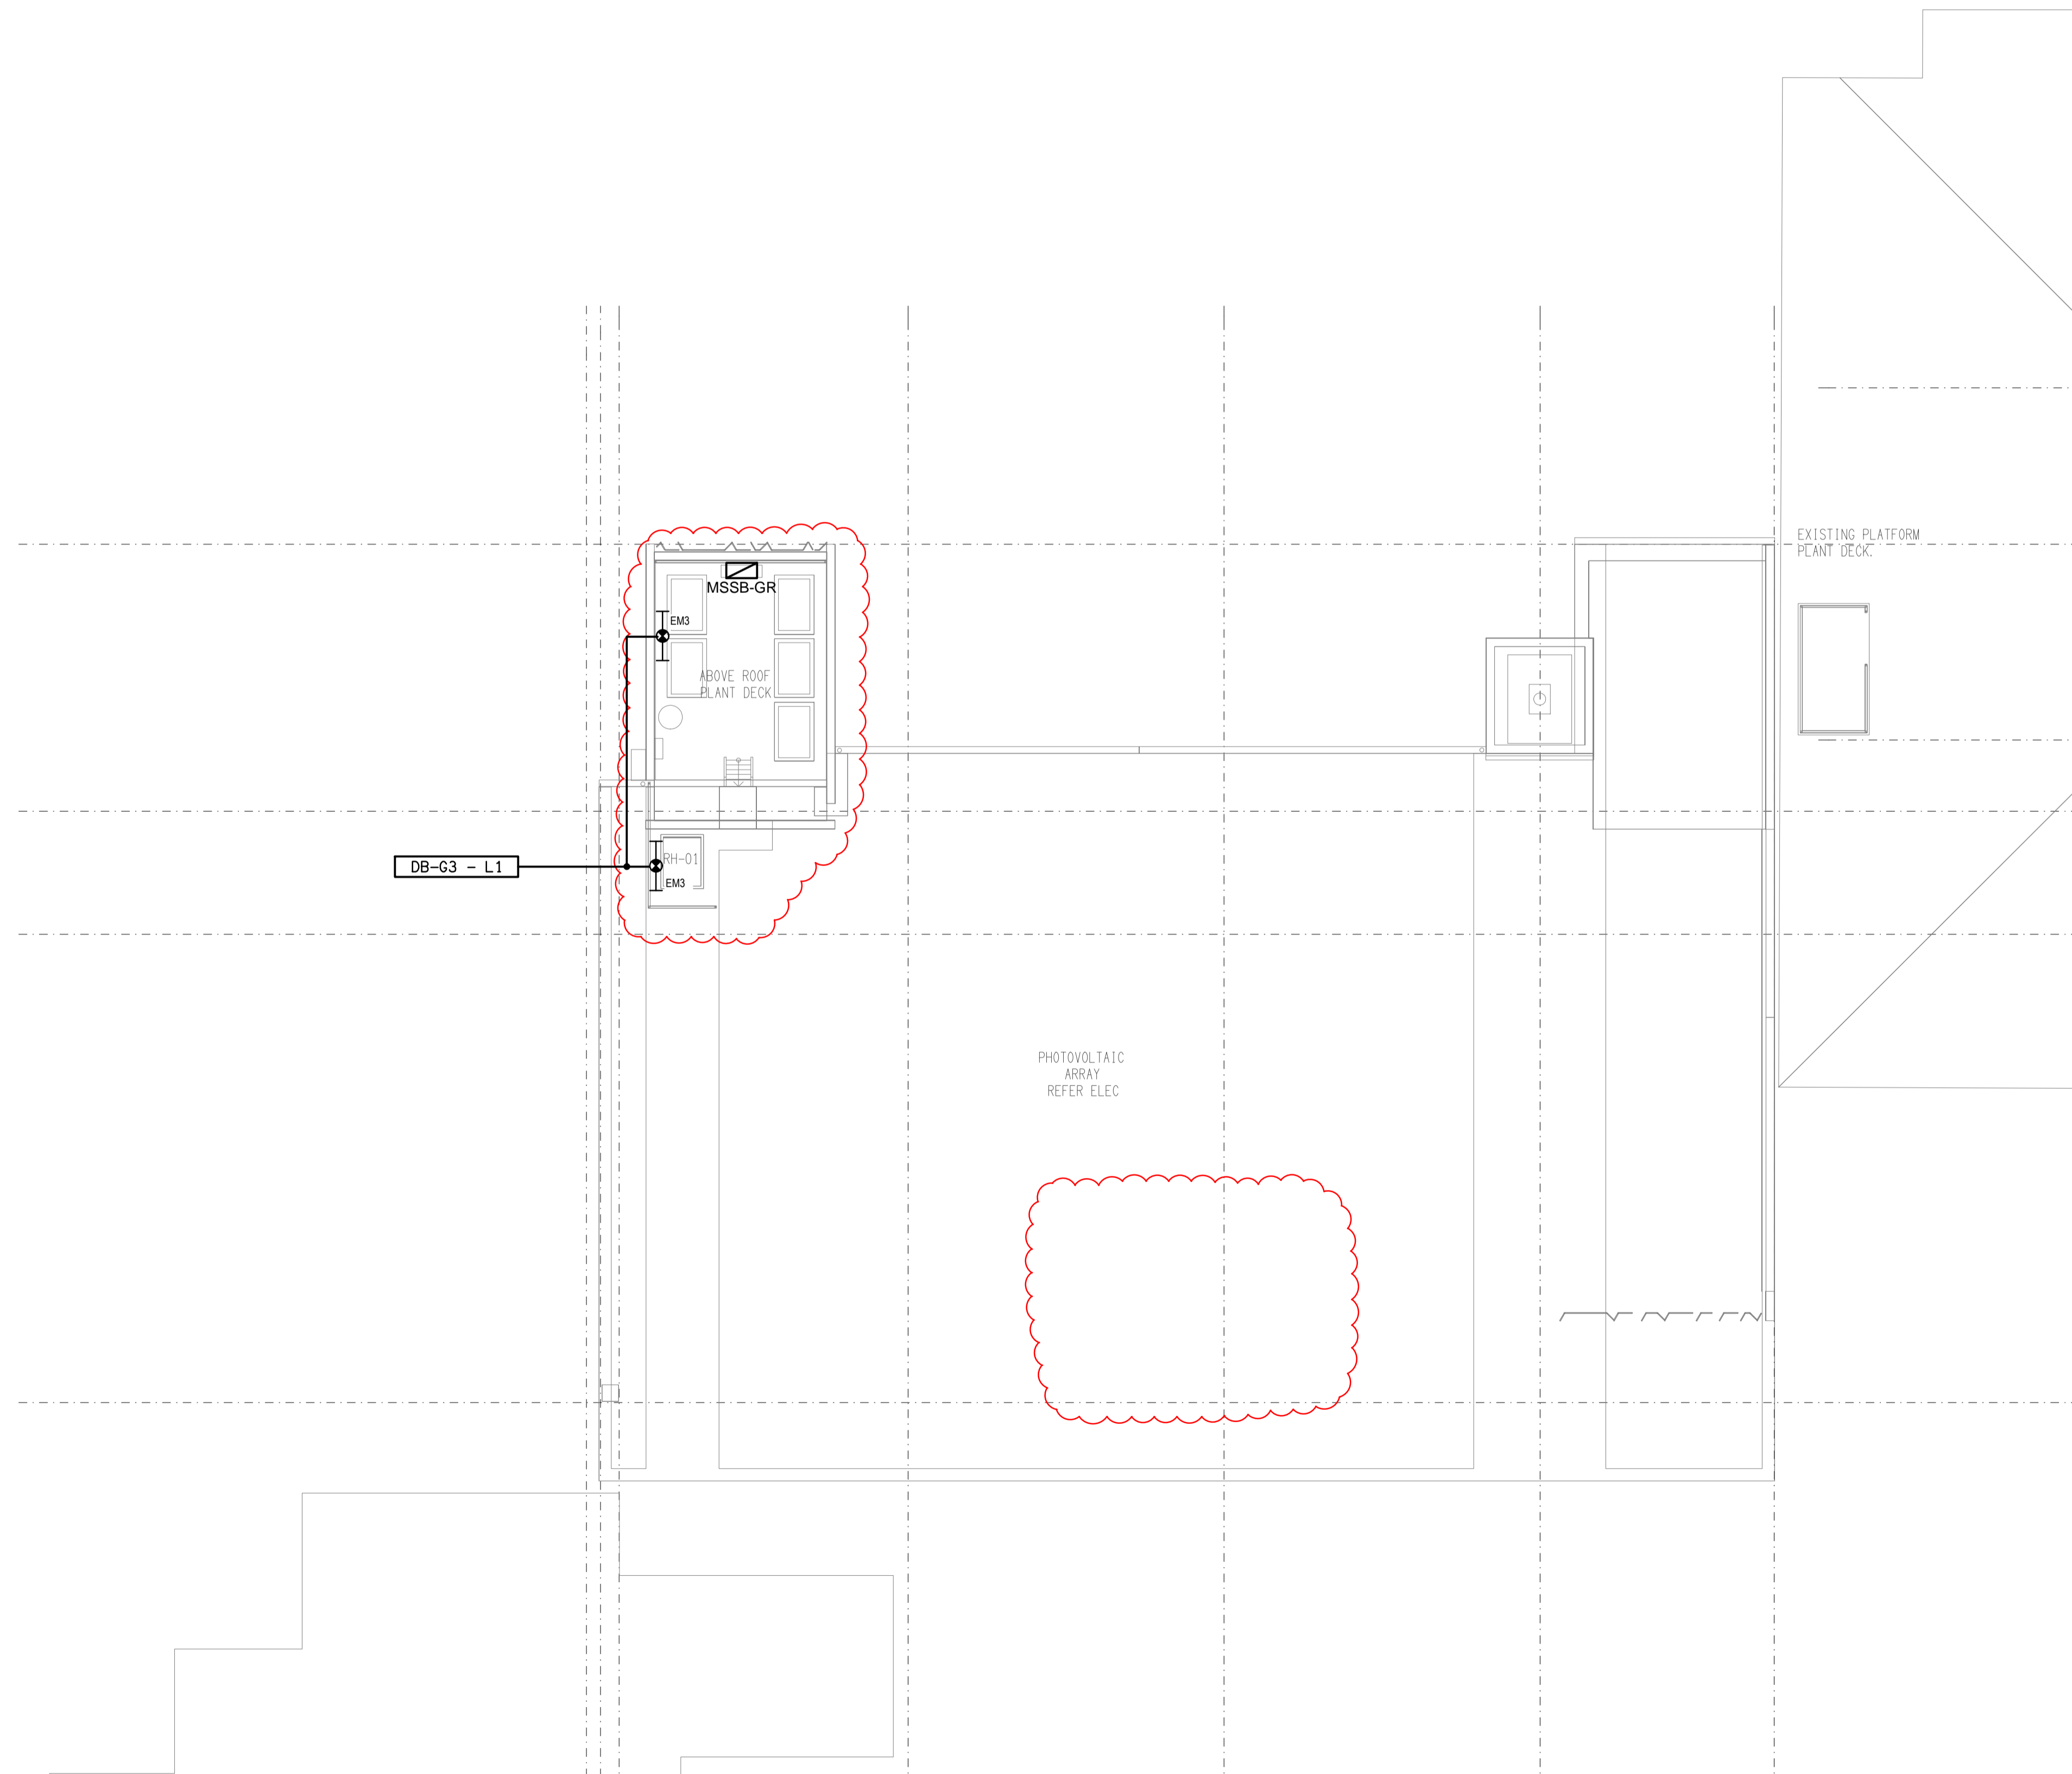

B	INFORMATION	30/11/2023
REV:	DESCRIPTION:	DATE:

ELECTRICAL DESIGN GROUP
ELECTRICAL BUILDING SERVICES CONSULTANTS

BRISBANE: P.O. Box 15 Sherwood Qld 4075
Phone: (07) 3278 4375
Email: brisbane@edg.net.au
Web: www.edg.net.au

ELECTRICAL DESIGN GROUP BRISBANE / TRADING AS:
PTY LTD ACN 092 710 793 ELECTRICAL DESIGN GROUP

PROJECT:
**LOURDES HILL COLLEGE
STAGE 1**

SITE ADDRESS:
86 HAWTHORNE ROAD,
HAWTHORNE, QUEENSLAND

SCALE: SHEET SIZE:
1:100 AT A1

DRAWING TITLE:
**ELECTRICAL SERVICES
STAGE 1A
ROOF LEVEL REFLECTED
CEILING PLAN**

PROJECT NO. DRAWING NO. REVISION:
C3134a E12 B