

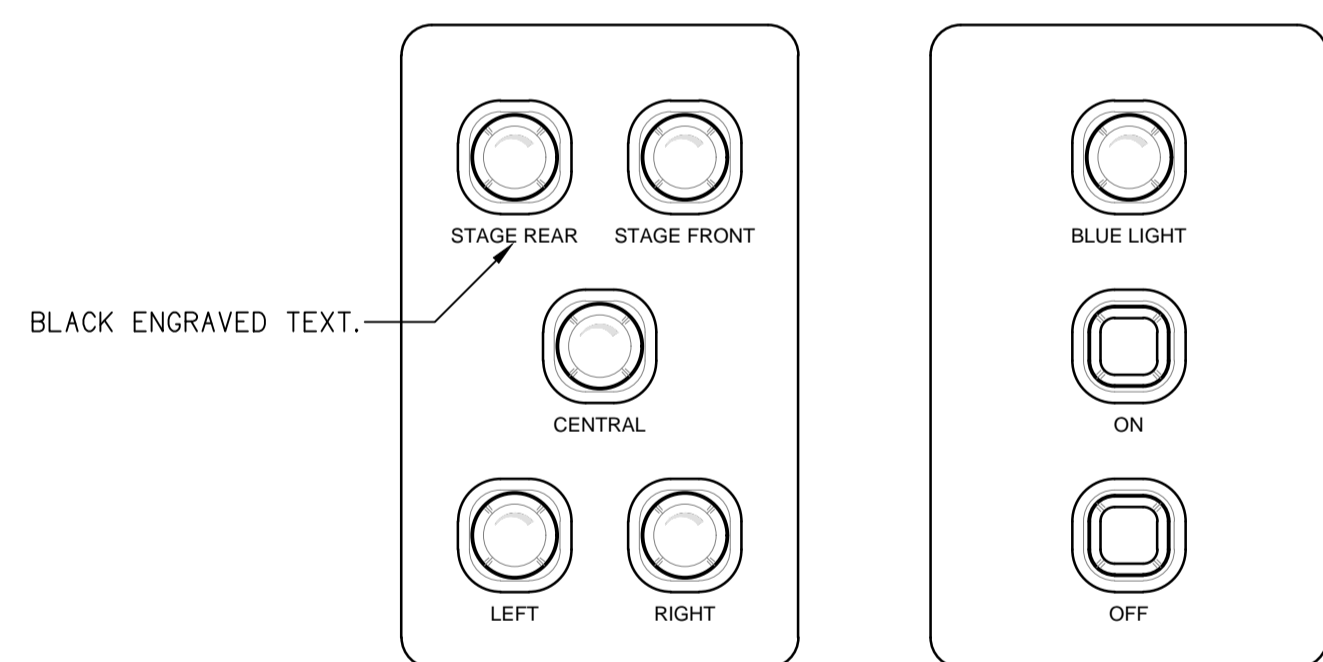



**SCHEMATIC**  
SP1 LIGHTING CONTROL  
NOT TO SCALE

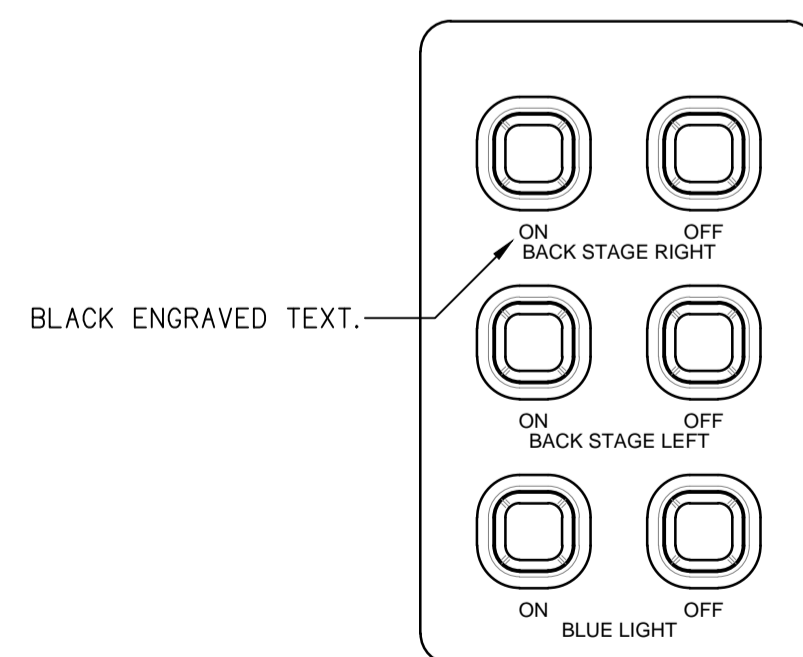

**DETAIL A**  
SP1 LIGHTING CONTROL ELEVATION  
NOT TO SCALE

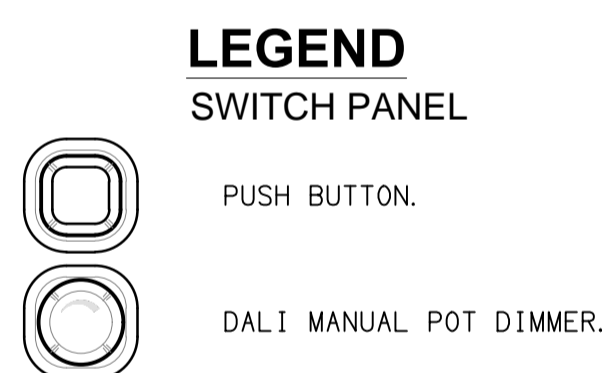

**DETAIL A**  
SP2 & SP3 LIGHTING CONTROL ELEVATION  
NOT TO SCALE

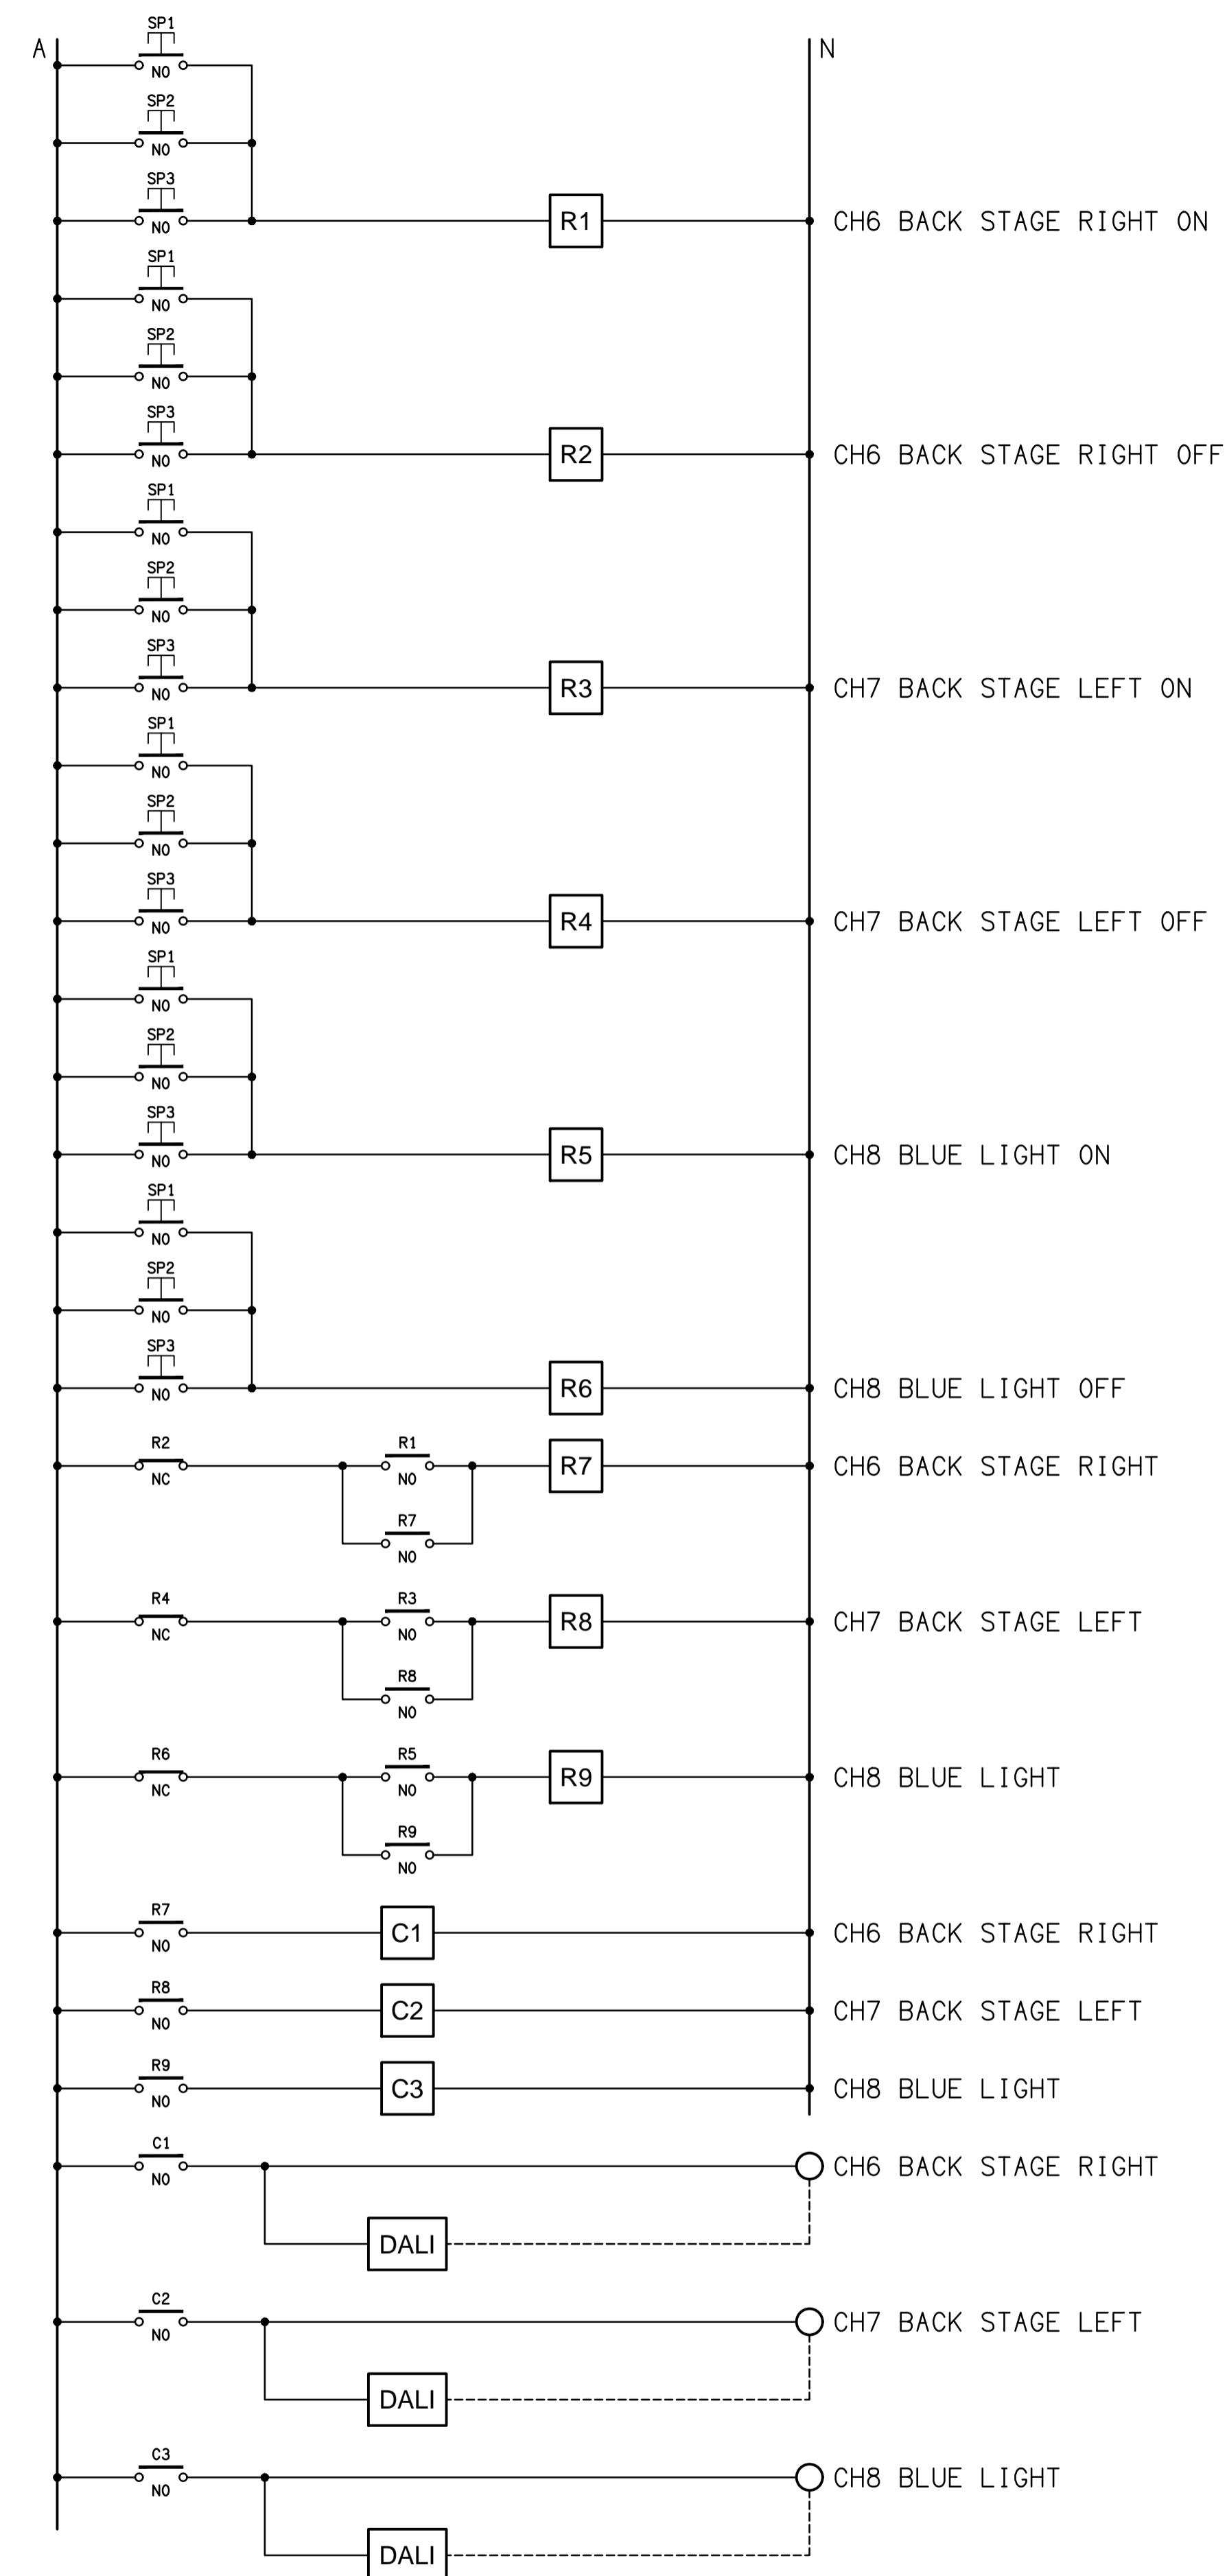

**SCHEMATIC**  
LIGHTING CONTROL  
NOT TO SCALE