


GROUND LEVEL
DEMOLITION PLAN
SCALE 1:100

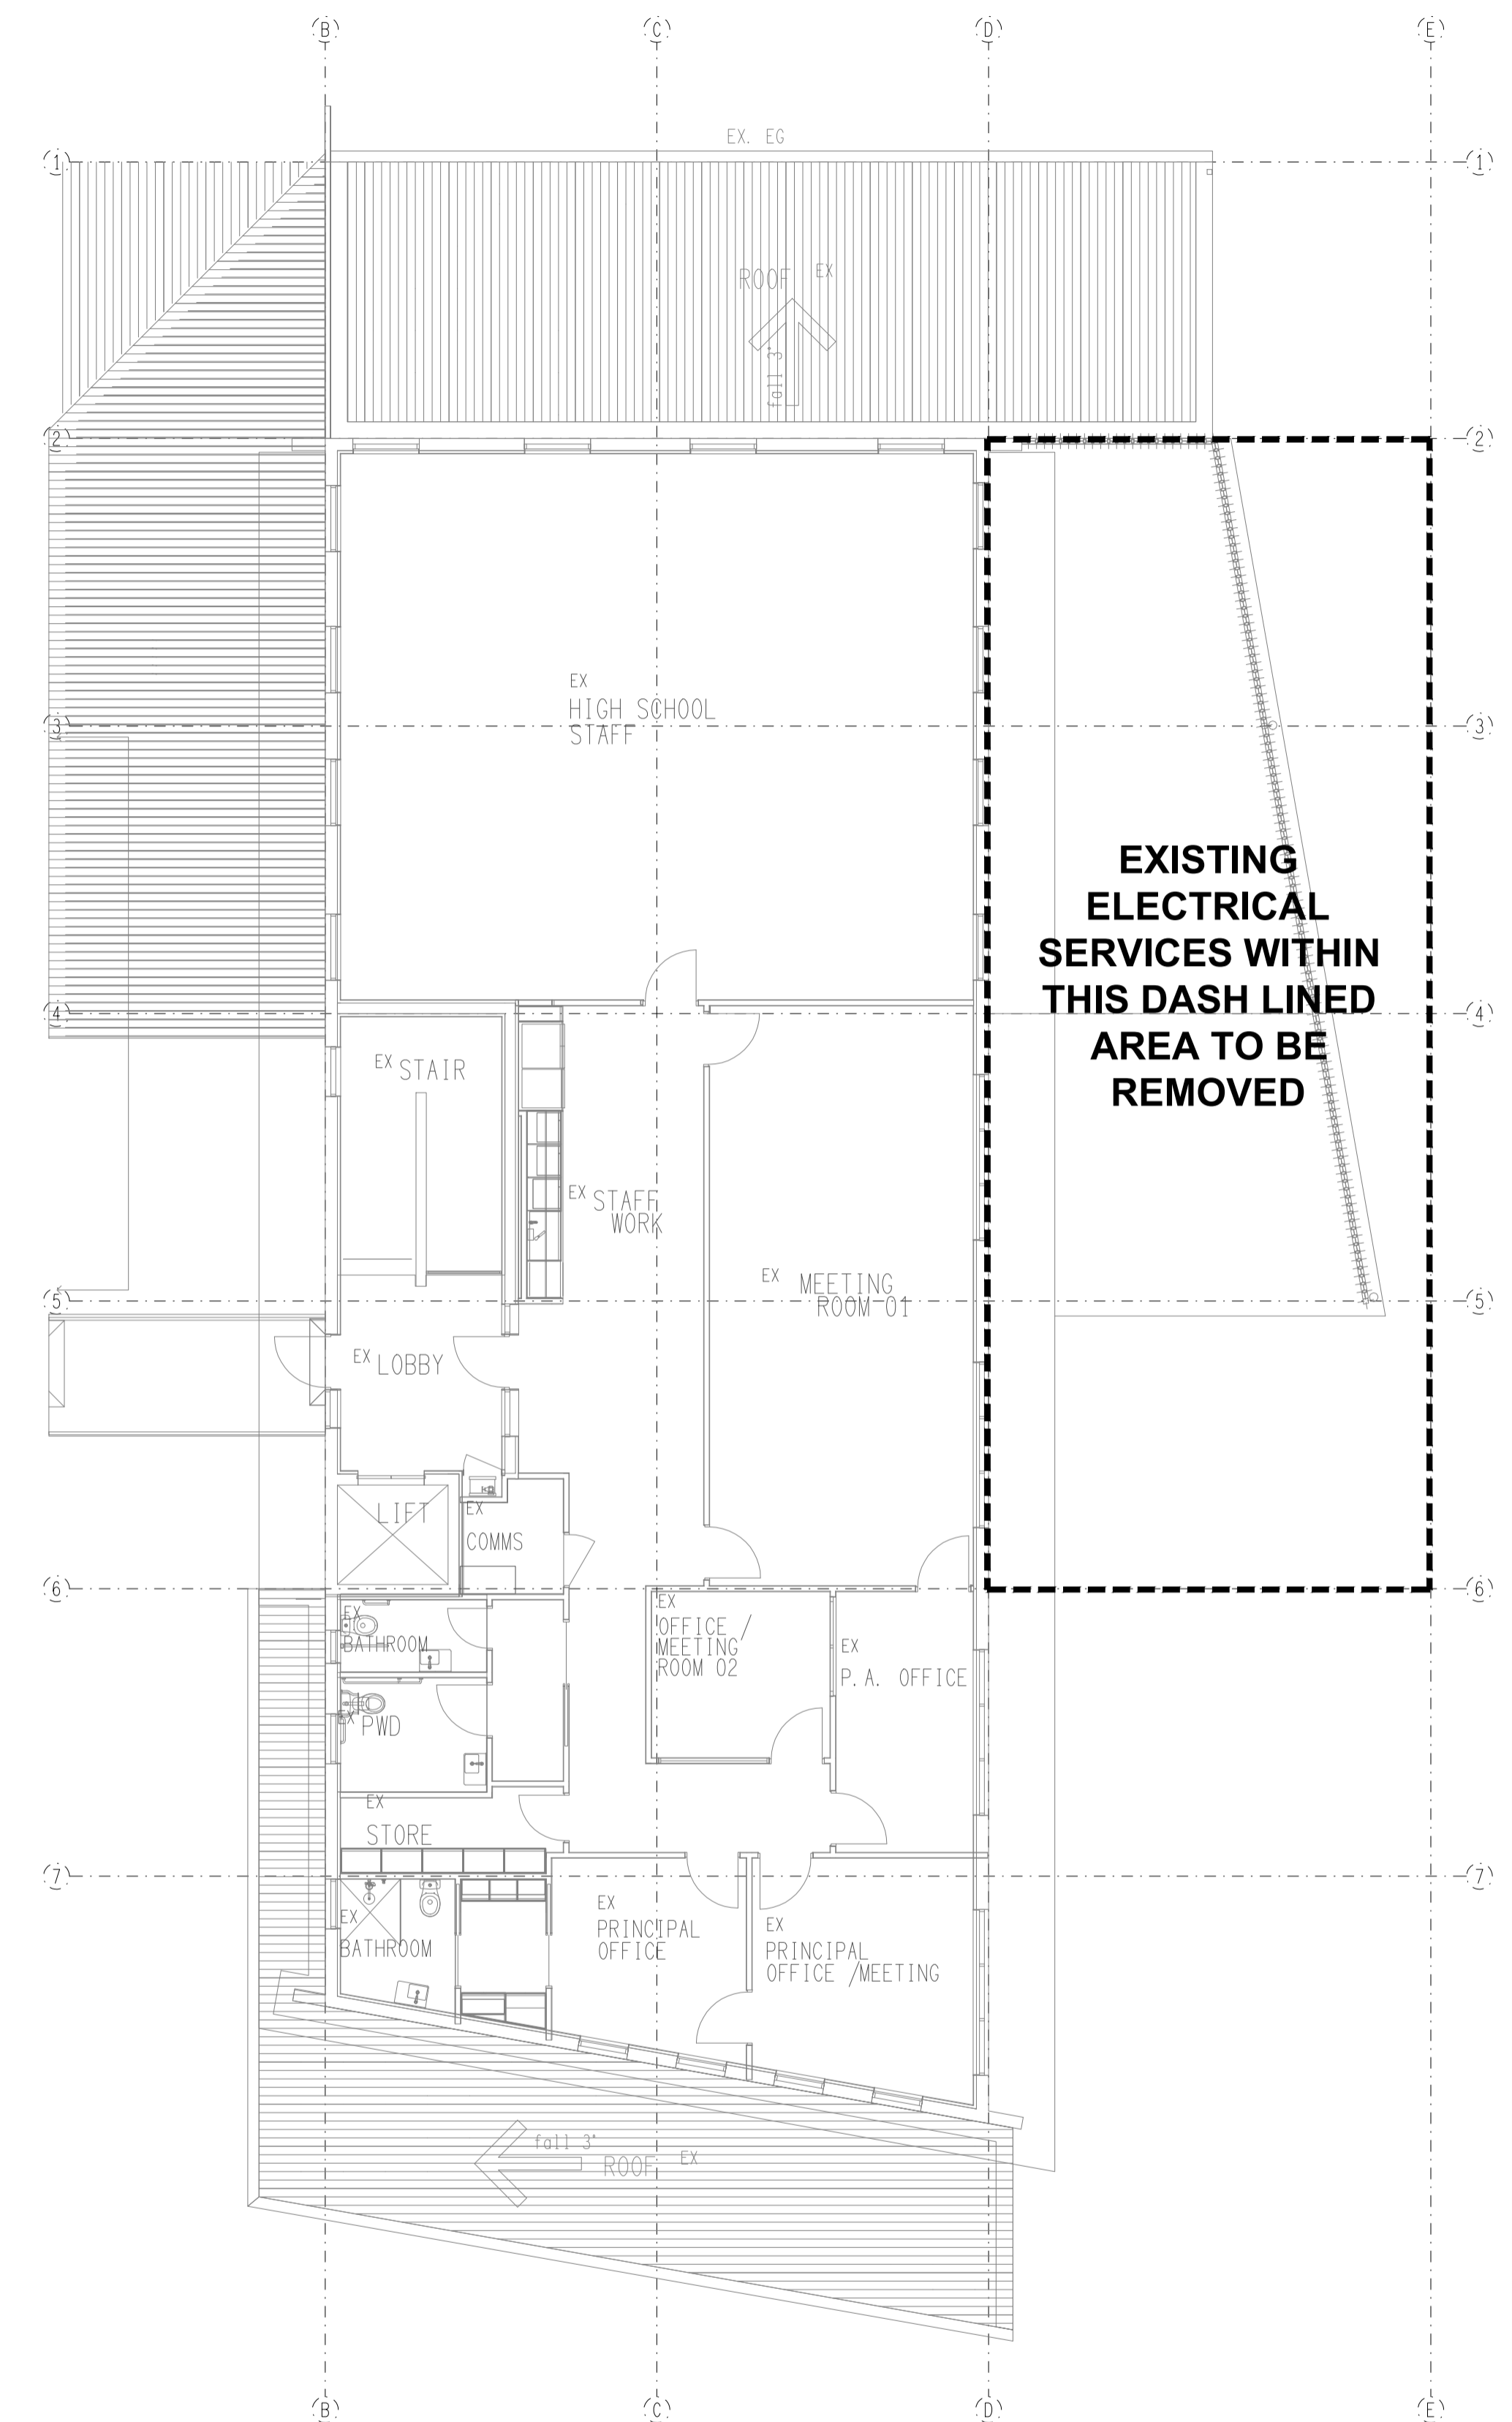

LEVEL 1
DEMOLITION PLAN
SCALE 1:100

ELECTRICAL DESIGN GROUP BRISBANE
PTY LTD
ACN 092 710 793
TRADING AS:
ELECTRICAL DESIGN GROUP

THE COPYRIGHT OF THIS DRAWING
REMAINS THE PROPERTY OF THE
ELECTRICAL DESIGN GROUP.
USE FIGURED DIMENSIONS
IN PREFERENCE TO SCALE.
ALL DIMENSIONS TO BE
VERIFIED ONSITE.

ELECTRICAL DESIGN GROUP
ELECTRICAL BUILDING SERVICES CONSULTANTS
BRISBANE GOLD COAST

P.O. Box 15, Sherwood Q.4075
Phone: (07) 3278 4375
Email: brisbane@edg.net.au
Web: www.edg.net.au

PROJECT:
**KINGS CHRISTIAN COLLEGE - PIMPAMA
PRIMARY LIBRARY & ADMINISTRATION PIM20**

198 PIMPAMA JACOBS WELL ROAD, PIMPAMA, QUEENSLAND

A	PRELIMINARY	04/03/2024
REV:	DESCRIPTION:	DATE:

DRAWING:
**ELECTRICAL SERVICES
DEMOLITION PLANS**

SCALE: 1:100 AT A1 PROJECT NO: **C3210a** DRAWING NO: **E04** REVISION: **A**