

Lot 0  
SP124964


2 STOREY  
RENDERED  
TOWNHOUSES

Lot 0  
BUP1439

3 STOREY BRICK  
UNITS

Lot 0  
BUP11730

2 STOREY BRICK  
TOWNHOUSES

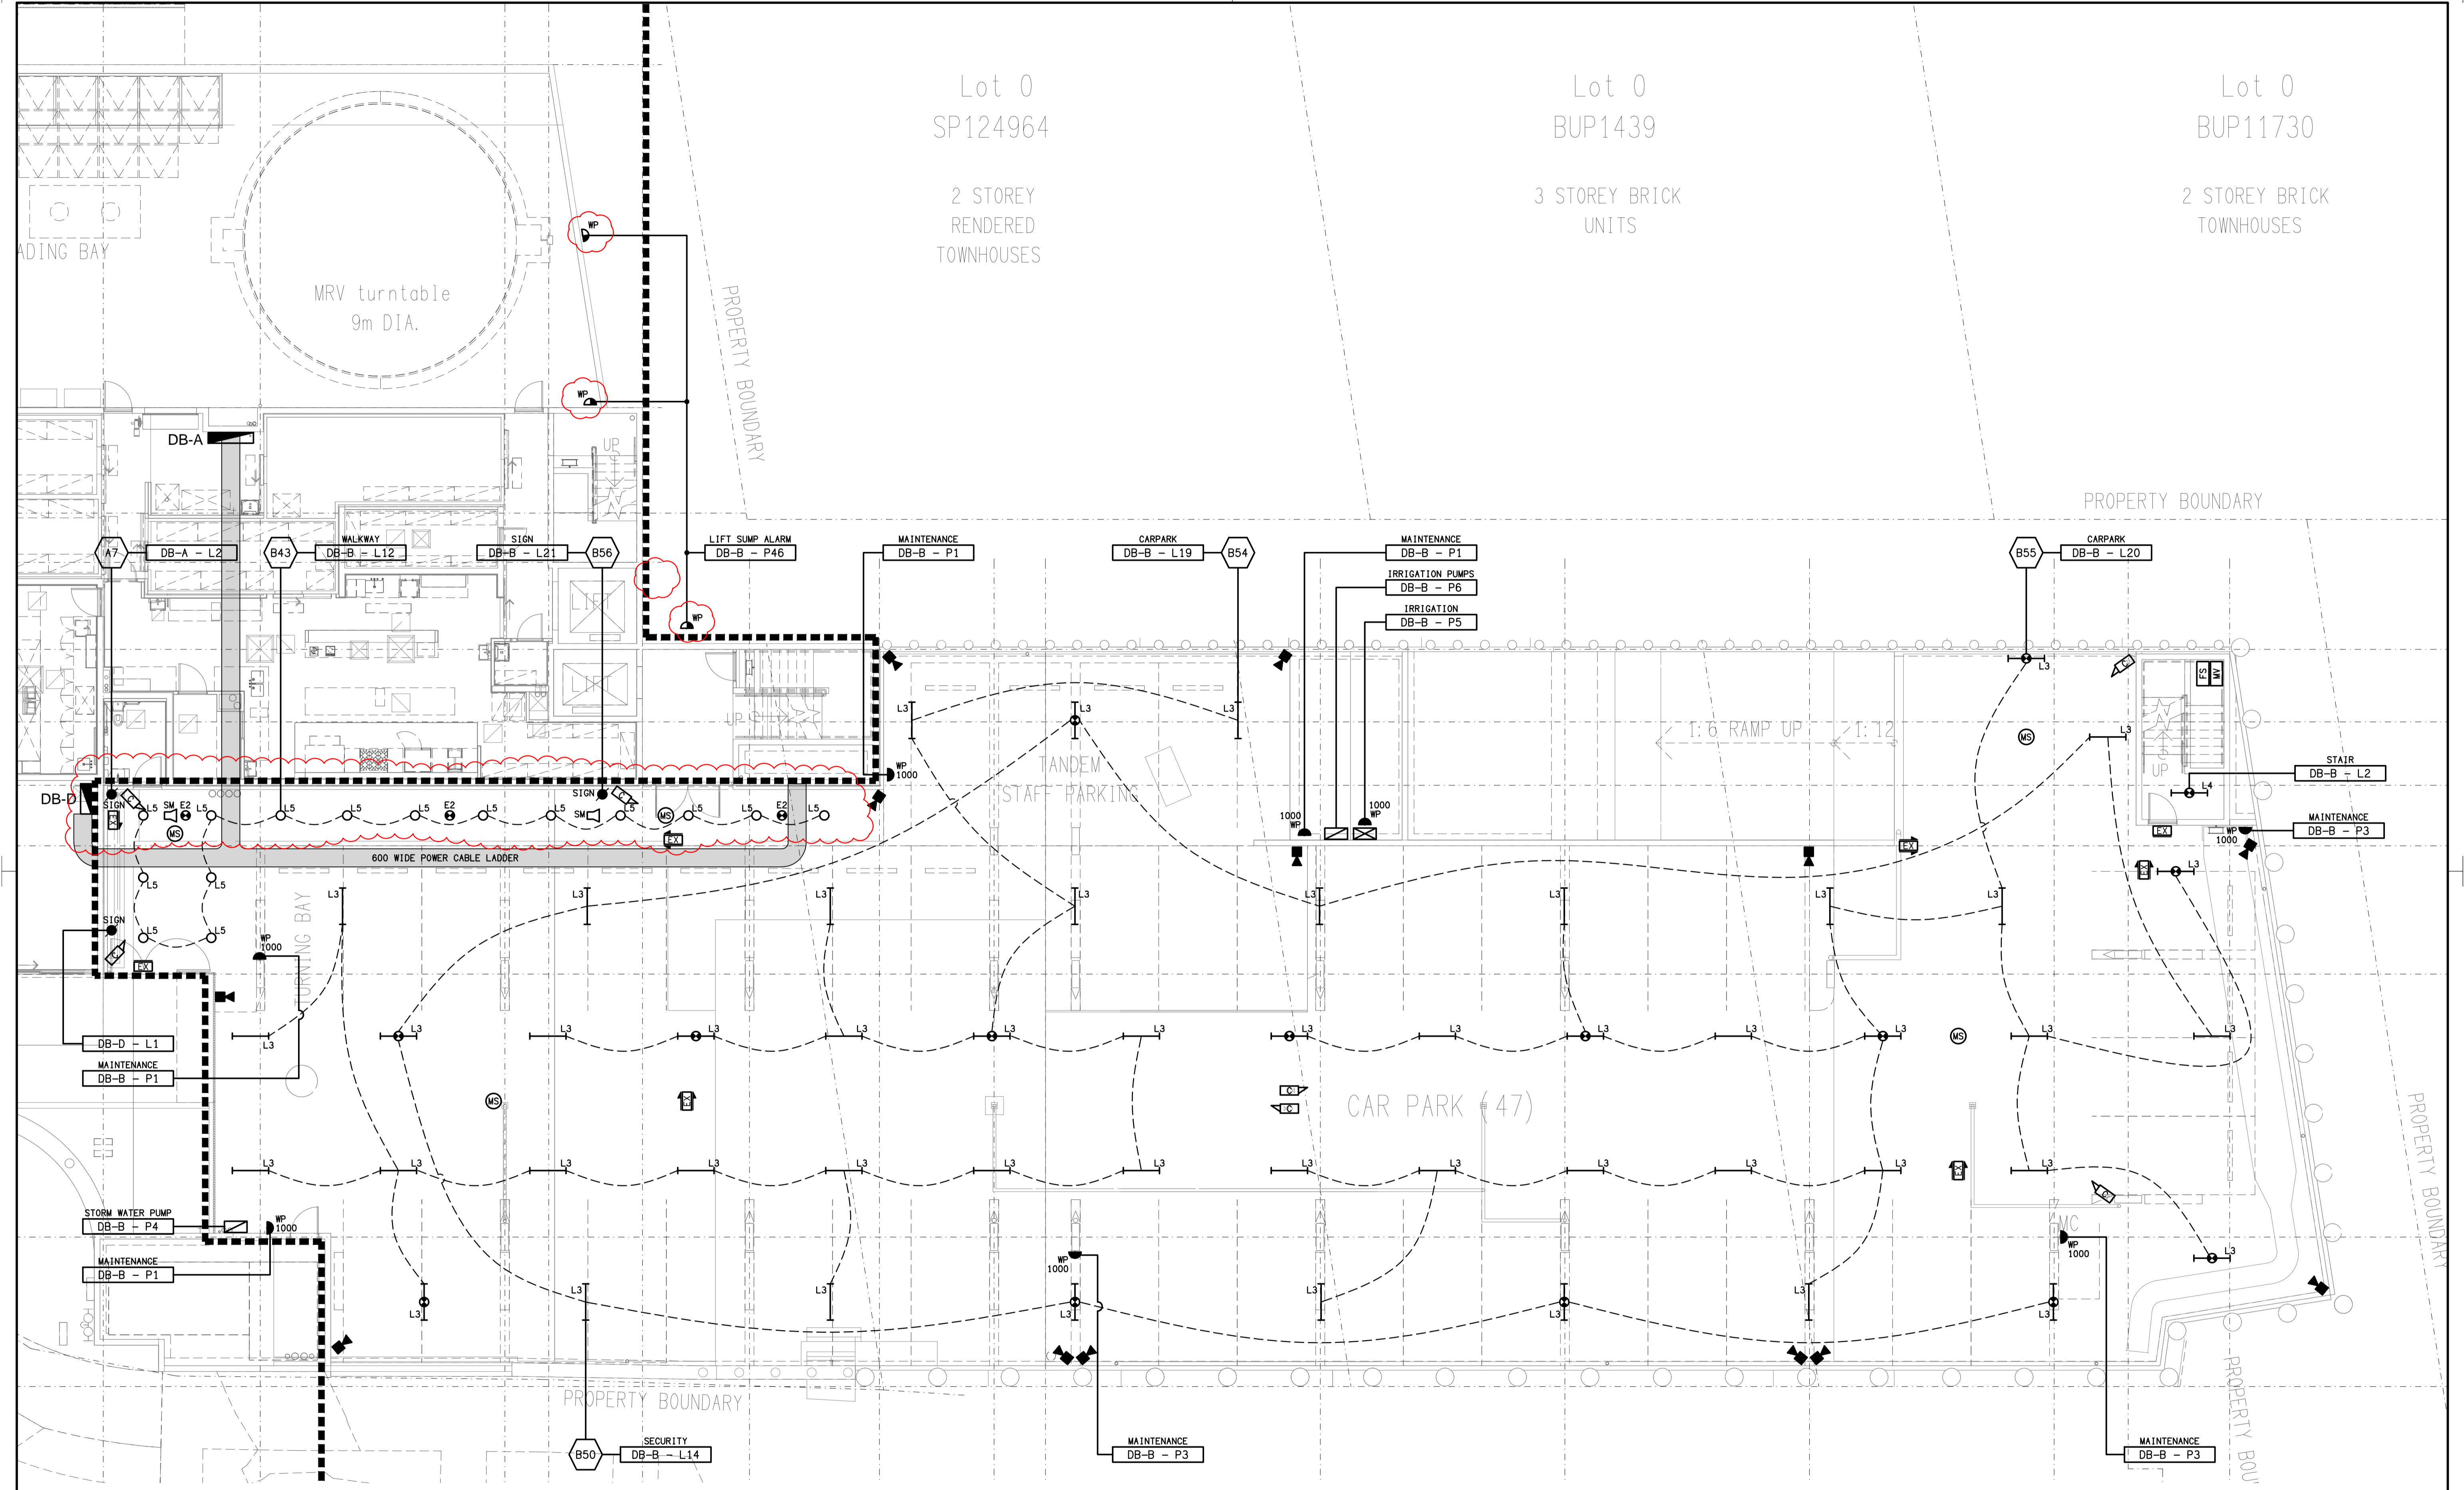

ELECTRICAL DESIGN GROUP BRISBANE  
PTY LTD  
ACN 092 710 793

TRADING AS:  
ELECTRICAL DESIGN GROUP

THE COPYRIGHT OF THIS DRAWING  
REMAINS THE PROPERTY OF THE  
ELECTRICAL DESIGN GROUP.

USE FIGURED DIMENSIONS  
IN PREFERENCE TO SCALE.

ALL DIMENSIONS TO BE  
VERIFIED ONSITE.

**ELECTRICAL DESIGN GROUP**  
ELECTRICAL BUILDING SERVICES CONSULTANTS  
BRISBANE GOLD COAST

P.O. Box 15, Sherwood Q.4075  
Phone: (07) 3278 4375  
Email: brisbane@edg.net.au  
Web: www.edg.net.au

PROJECT:  
**185 SAMFORD ROAD, ENOGGERA**

2	CONSTRUCTION	01/06/2026
REV:	DESCRIPTION:	DATE:
DRAWING: <b>ELECTRICAL SERVICES</b>		
<b>LEVEL 0</b>		
<b>CAR PARK PLAN</b>		
SCALE: 1:100	PROJECT NO: <b>C3234a</b>	DRAWING NO: <b>E04</b>
AT A1	REVISION: <b>2</b>	