
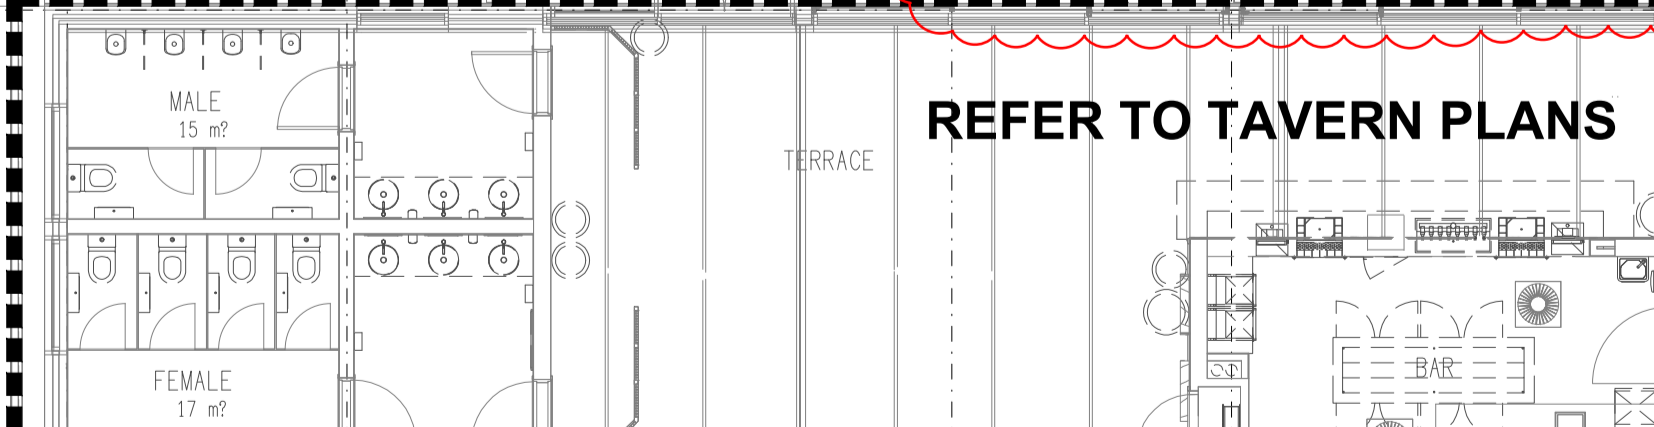


**NOTE:**  
ALL CONDUITS ARE TO BE PROVIDED WITH SPARE DRAW WIRES.

EXISTING 2 STOREY MOTEL

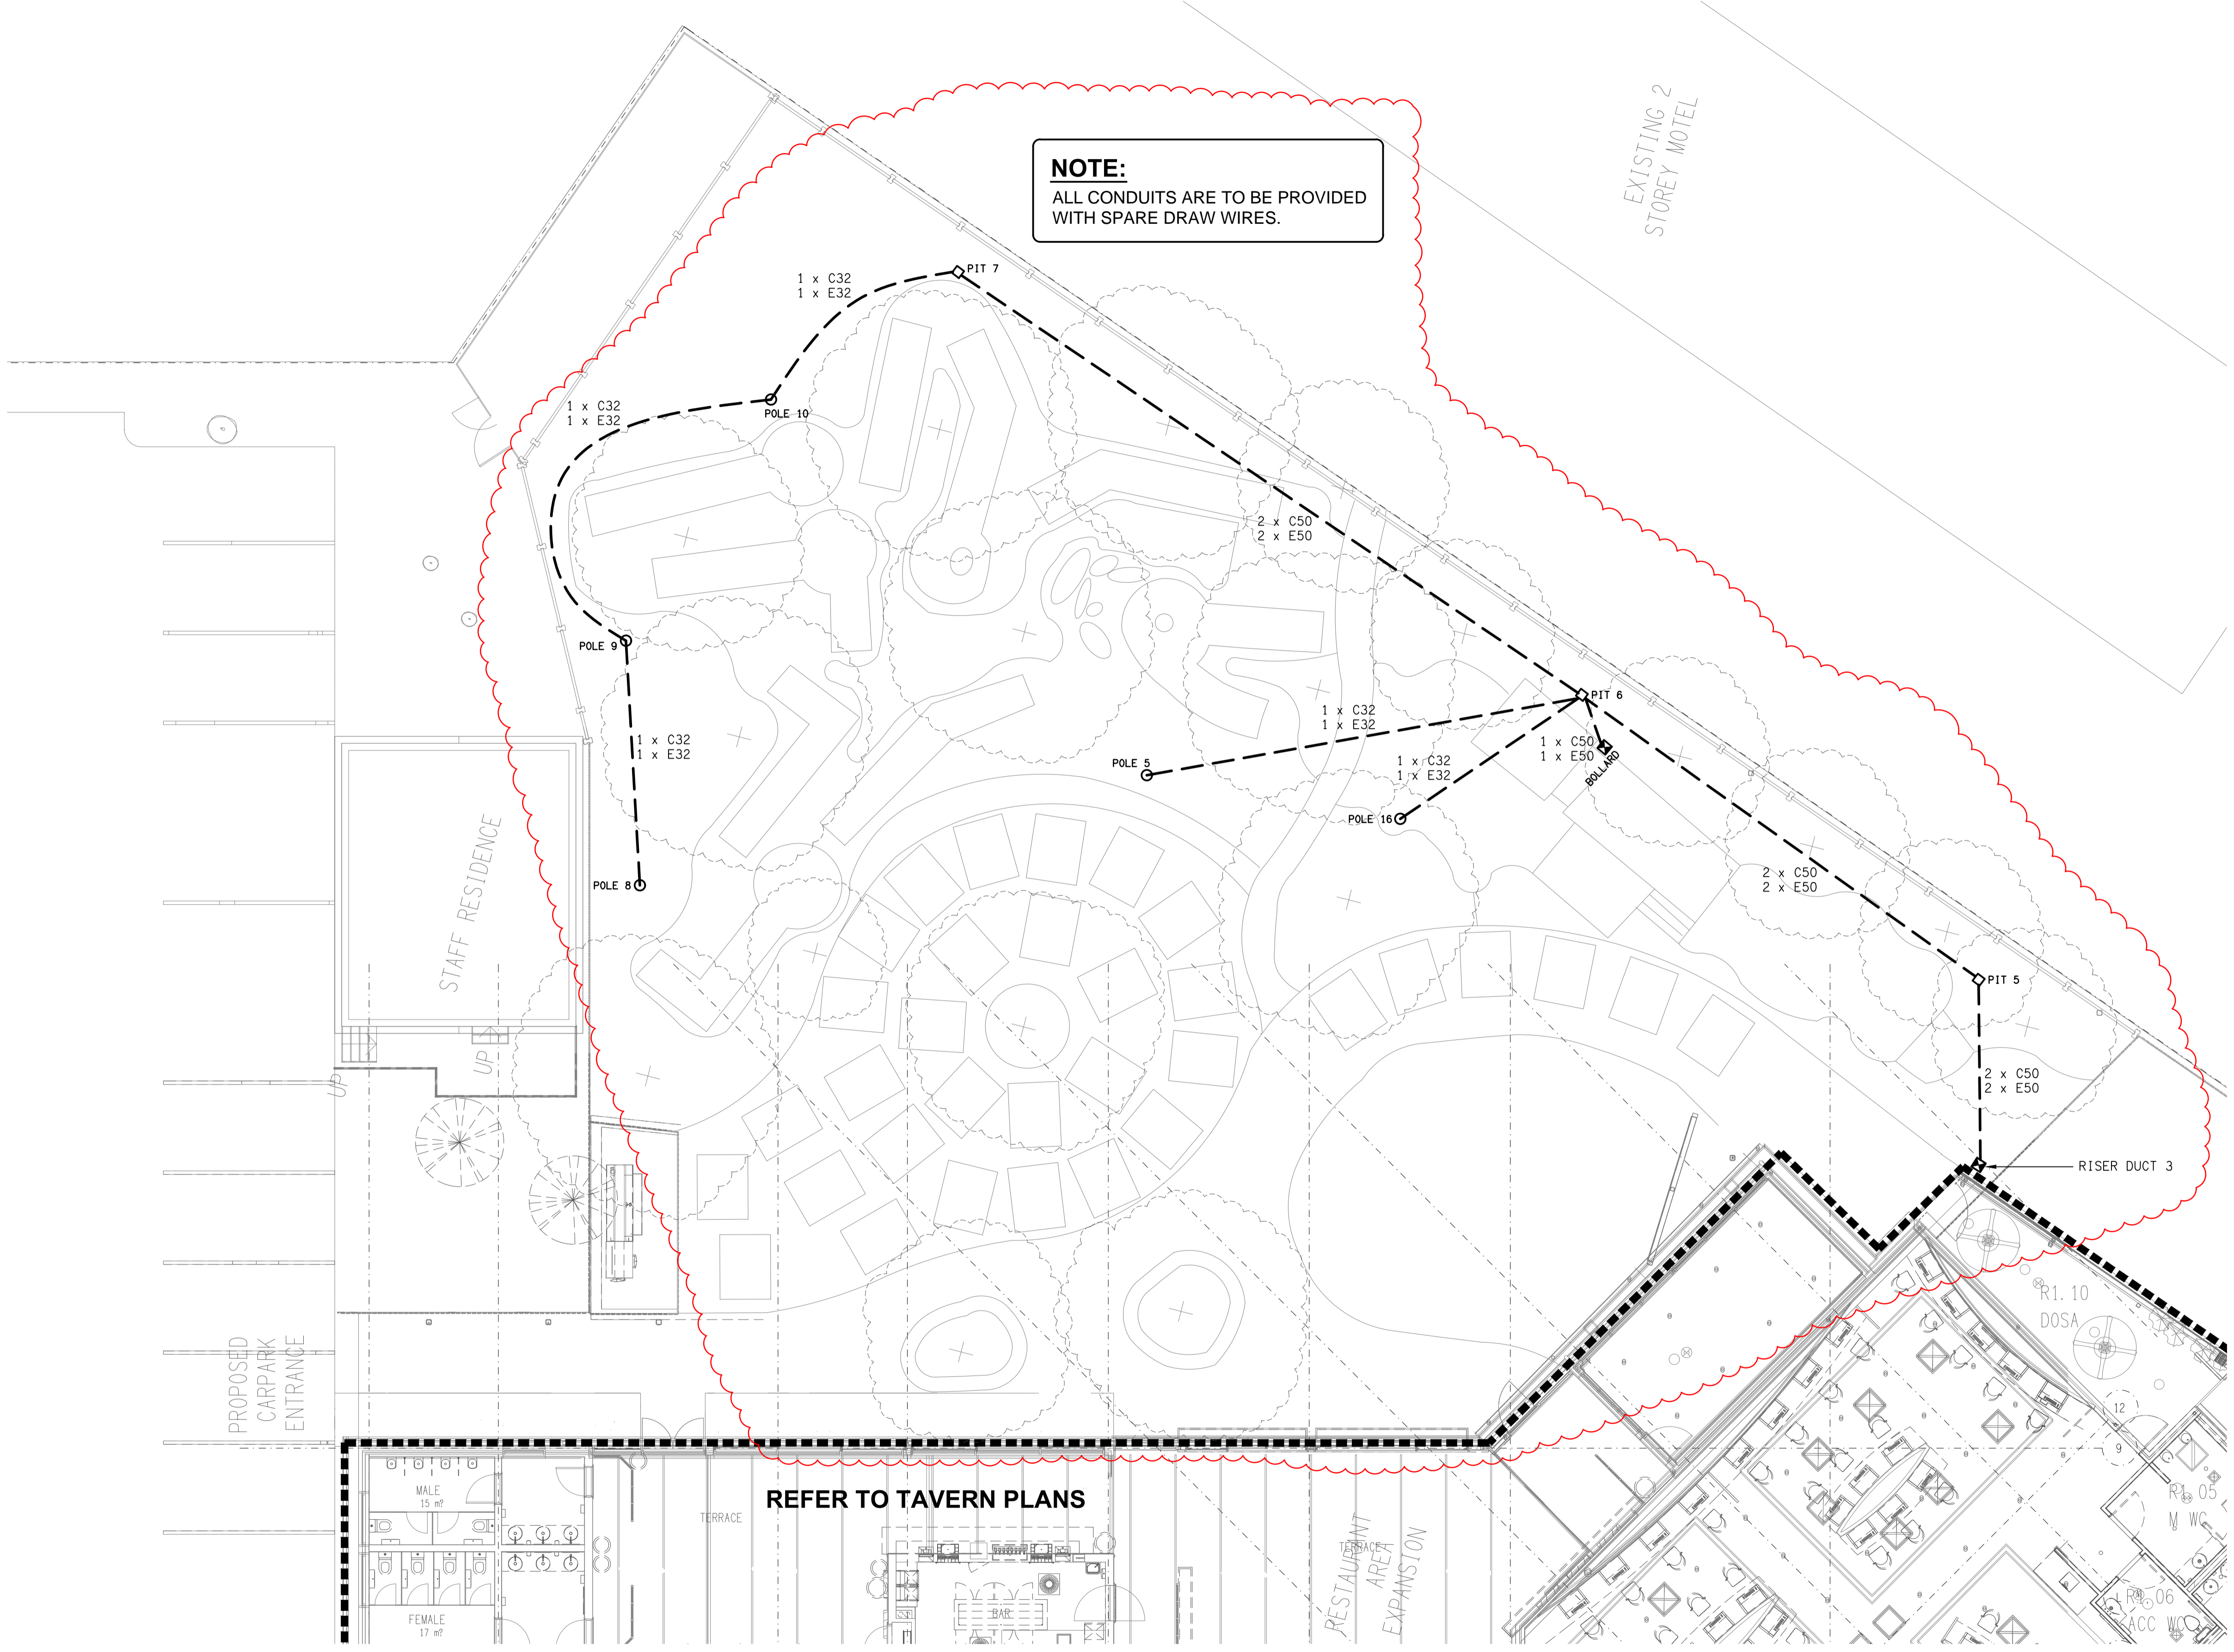

ELECTRICAL DESIGN GROUP BRISBANE PTY LTD  
ACN 092 710 793  
TRADING AS:  
ELECTRICAL DESIGN GROUP

THE COPYRIGHT OF THIS DRAWING REMAINS THE PROPERTY OF THE ELECTRICAL DESIGN GROUP.  
USE FIGURED DIMENSIONS IN PREFERENCE TO SCALE.  
ALL DIMENSIONS TO BE VERIFIED ONSITE.

**ELECTRICAL DESIGN GROUP**  
ELECTRICAL BUILDING SERVICES CONSULTANTS  
BRISBANE GOLD COAST  
P.O. Box 15, Sherwood Q.4075  
Phone: (07) 3278 4375  
Email: brisbane@edg.net.au  
Web: www.edg.net.au

PROJECT:  
**MARABOON TAVERN, EMERALD  
2025 ALTERATIONS**  
CORNER HOSPITAL ROAD & ESMOND STREET, EMERALD

D	TENDER	08/04/2026
REV.	DESCRIPTION:	DATE:
DRAWING: <b>ELECTRICAL SERVICES OUTDOOR DINING CABLE ACCESS PLAN</b>		
SCALE: 1:100 UNO	AT A1	PROJECT NO: <b>C3446a</b>
		DRAWING NO: <b>E08</b>
		REVISION: <b>D</b>