


GRID LINES HAVE BEEN ADDED TO THIS DRAWING

THE COPYRIGHT OF THIS DRAWING REMAINS THE PROPERTY OF THE ELECTRICAL DESIGN GROUP.

USE FIGURED DIMENSIONS IN PREFERENCE TO SCALE.

ALL DIMENSIONS TO BE VERIFIED ONSITE.

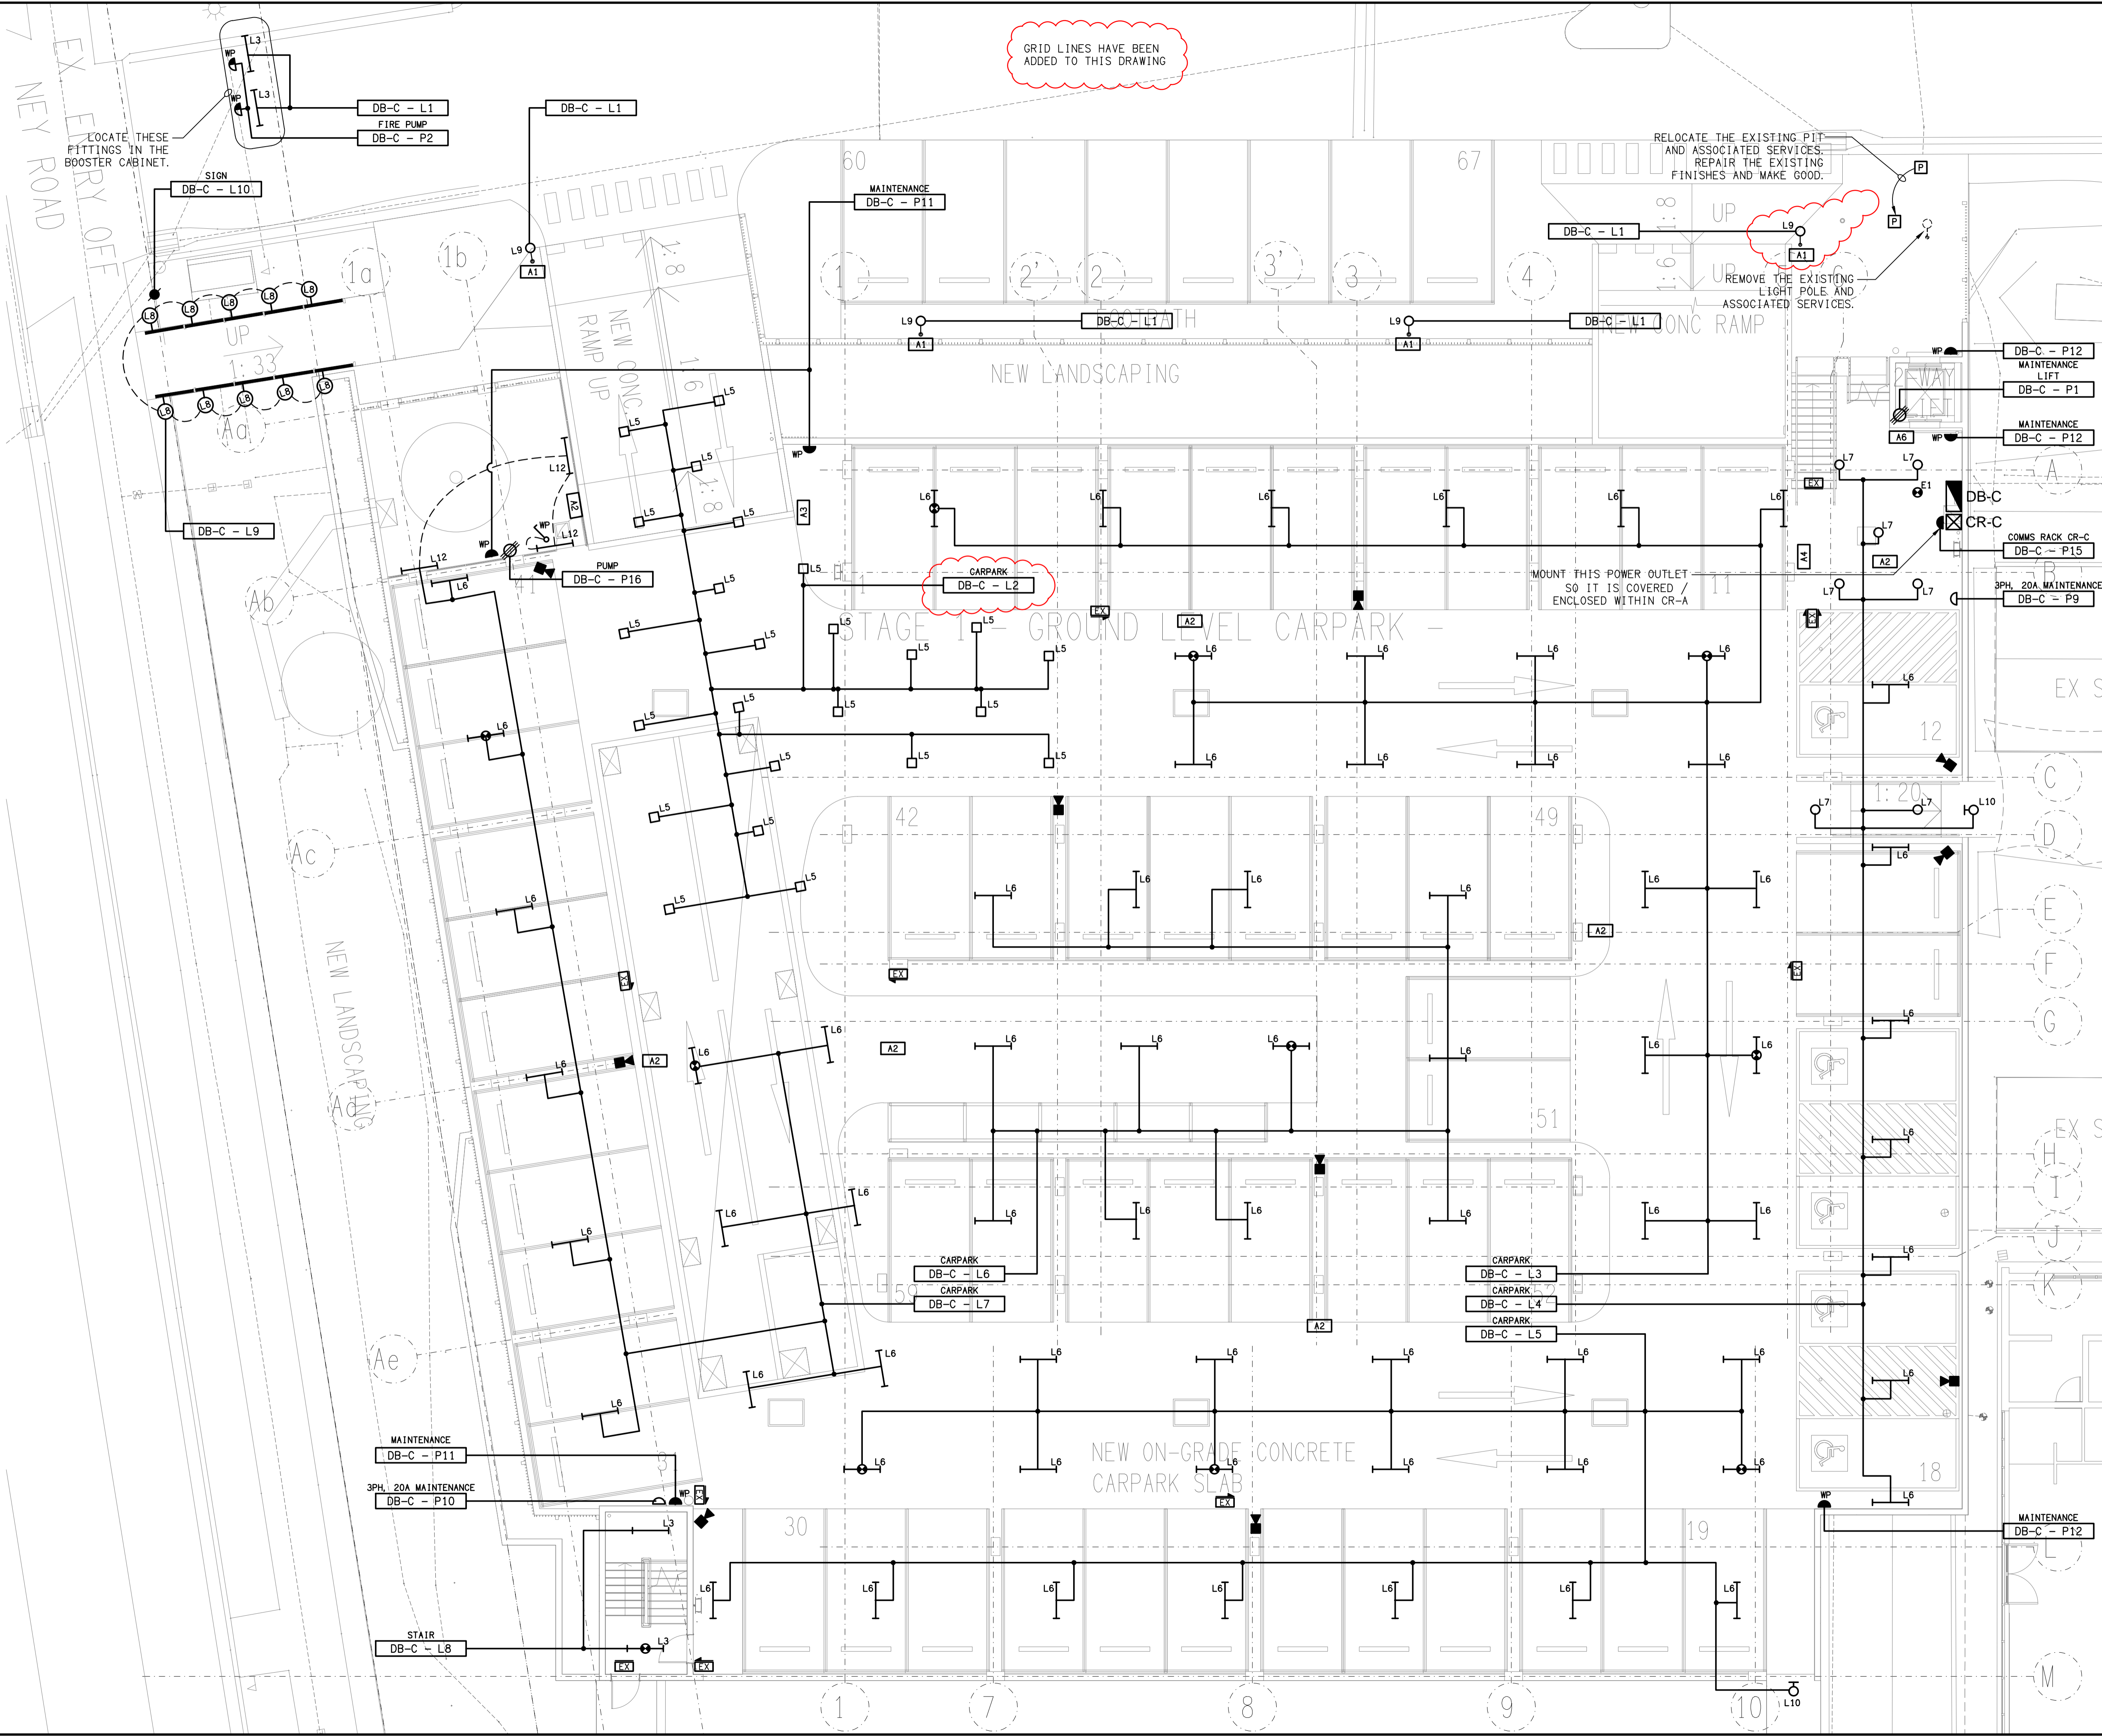

J	CONSTRUCTION	22/04/2026
REV:	DESCRIPTION:	DATE:

**ELECTRICAL DESIGN GROUP**  
ELECTRICAL BUILDING SERVICES CONSULTANTS

BRISBANE: P.O. Box 15 Sherwood Qld 4075  
Phone: (07) 3278 4375  
Email: brisbane@edg.net.au  
Web: www.edg.net.au

ELECTRICAL DESIGN GROUP BRISBANE / TRADING AS: ELECTRICAL DESIGN GROUP  
PTY LTD / ACN 092 710 793

PROJECT:  
**CAPALABA SPORTS CLUB  
MULTI-STOREY CARPARK**

SITE ADDRESS:  
113 NEY ROAD, CAPALABA

SCALE: 1:100 UNO SHEET SIZE: AT A1

DRAWING TITLE:  
**ELECTRICAL SERVICES  
GROUND LEVEL PLAN**

PROJECT NO. DRAWING NO. REVISION:  
**C3455a E02 J**