


THE COPYRIGHT OF THIS DRAWING REMAINS THE PROPERTY OF THE ELECTRICAL DESIGN GROUP.

USE FIGURED DIMENSIONS IN PREFERENCE TO SCALE.

ALL DIMENSIONS TO BE VERIFIED ONSITE.

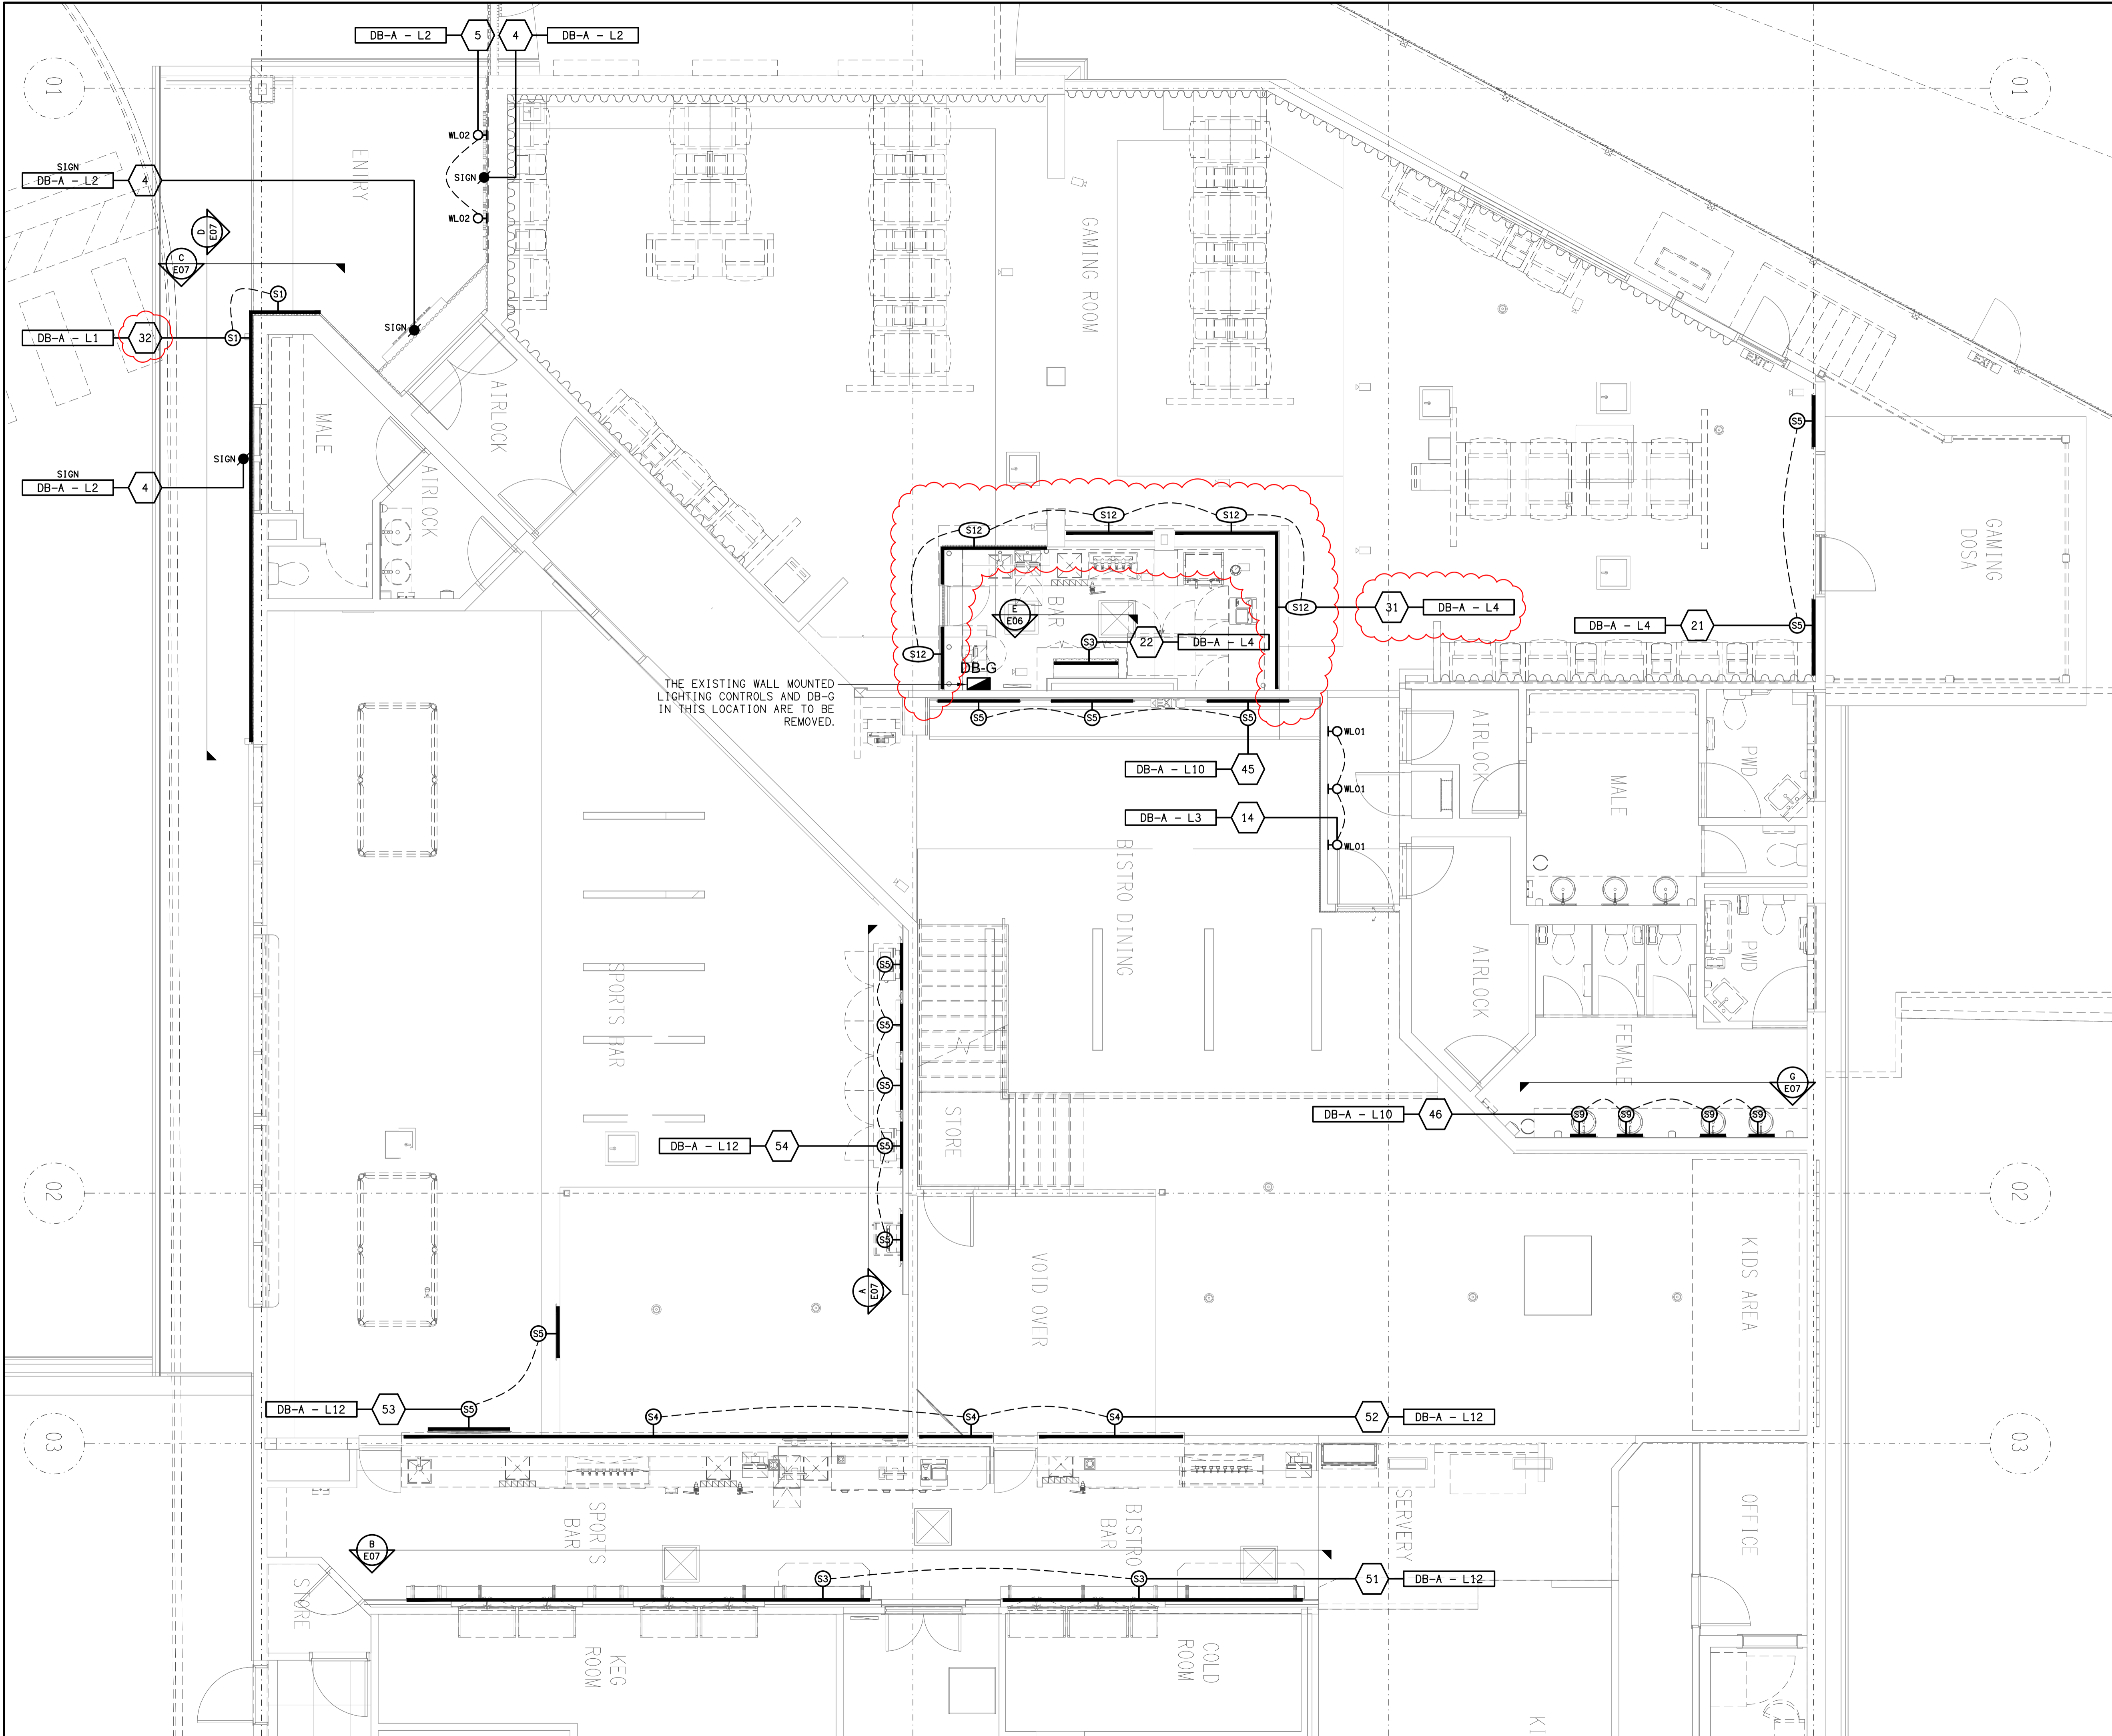

THE EXISTING WALL MOUNTED LIGHTING CONTROLS AND DB-G IN THIS LOCATION ARE TO BE REMOVED.

E	CONSTRUCTION	18/03/2026
REV:	DESCRIPTION:	DATE:

**ELECTRICAL DESIGN GROUP**  
ELECTRICAL BUILDING SERVICES CONSULTANTS

BRISBANE: P.O. Box 15 Sherwood Qld 4075  
Phone: (07) 3278 4375  
Email: brisbane@edg.net.au  
Web: www.edg.net.au

ELECTRICAL DESIGN GROUP BRISBANE PTY LTD ACN 092 710 793 / TRADING AS: ELECTRICAL DESIGN GROUP

PROJECT:  
**KENSINGTON TAVERN**

SITE ADDRESS:  
25 JULIE STREET, CRESTMEAD  
QUEENSLAND

SCALE: 1:50 SHEET SIZE: AT A1

DRAWING TITLE:  
**ELECTRICAL SERVICES  
GROUND LEVEL  
WALL LIGHTS PLAN**

PROJECT NO. DRAWING NO. REVISION:  
**C3638a E06 E**