


**PIT & CONDUIT SCOPE**

LOCATE THE EXISTING CONDUITS THAT RUN FROM PIT CP15 TO CP16 ADJACENT BUILDING 14.  
 PROVIDE A NEW COMMUNICATIONS PIT (TEMPORARILY NOTED AS PIT A) ADJACENT BUILDING 14.  
 PROVIDE A NEW COMMUNICATIONS PIT (TEMPORARILY NOTED AS PIT B) WITHIN THE EXISTING ROAD.  
 PROVIDE A NEW COMMUNICATIONS PIT (TEMPORARILY NOTED AS PIT C) ALONG THE EDGE OF THE OVAL.  
 PROVIDE A NEW COMMUNICATIONS PIT (TEMPORARILY NOTED AS PIT D) WITHIN THE EXISTING ROAD.  
 PROVIDE 2 X 100 DIA COMMUNICATIONS CONDUITS FROM PIT CP12 TO PIT D.  
 PROVIDE 2 X 100 DIA COMMUNICATIONS CONDUITS FROM PIT D TO PIT B.  
 PROVIDE 2 X 100 DIA COMMUNICATIONS CONDUITS FROM PIT B TO PIT C.  
 PROVIDE 2 X 100 DIA COMMUNICATIONS CONDUITS FROM PIT B TO PIT CP90.  
 PROVIDE 2 X 100 DIA COMMUNICATIONS CONDUITS FROM PIT B TO PIT A.  
 REDIRECT THE EXISTING CONDUITS THAT RUN FROM PIT CP15 TO CP16 INTO PIT A SUCH THAT PIT A IS CONNECTED TO PIT CP16.  
 PROVIDE THE NEW PITS TO MATCH PIT 12.  
 THE COLLEGE WILL CONFIRM THE OFFICIAL PIT CP NUMBER WHICH IS TO BE MECHANICALLY FIXED TO THE PIT LIDS AS PER PIT 12.

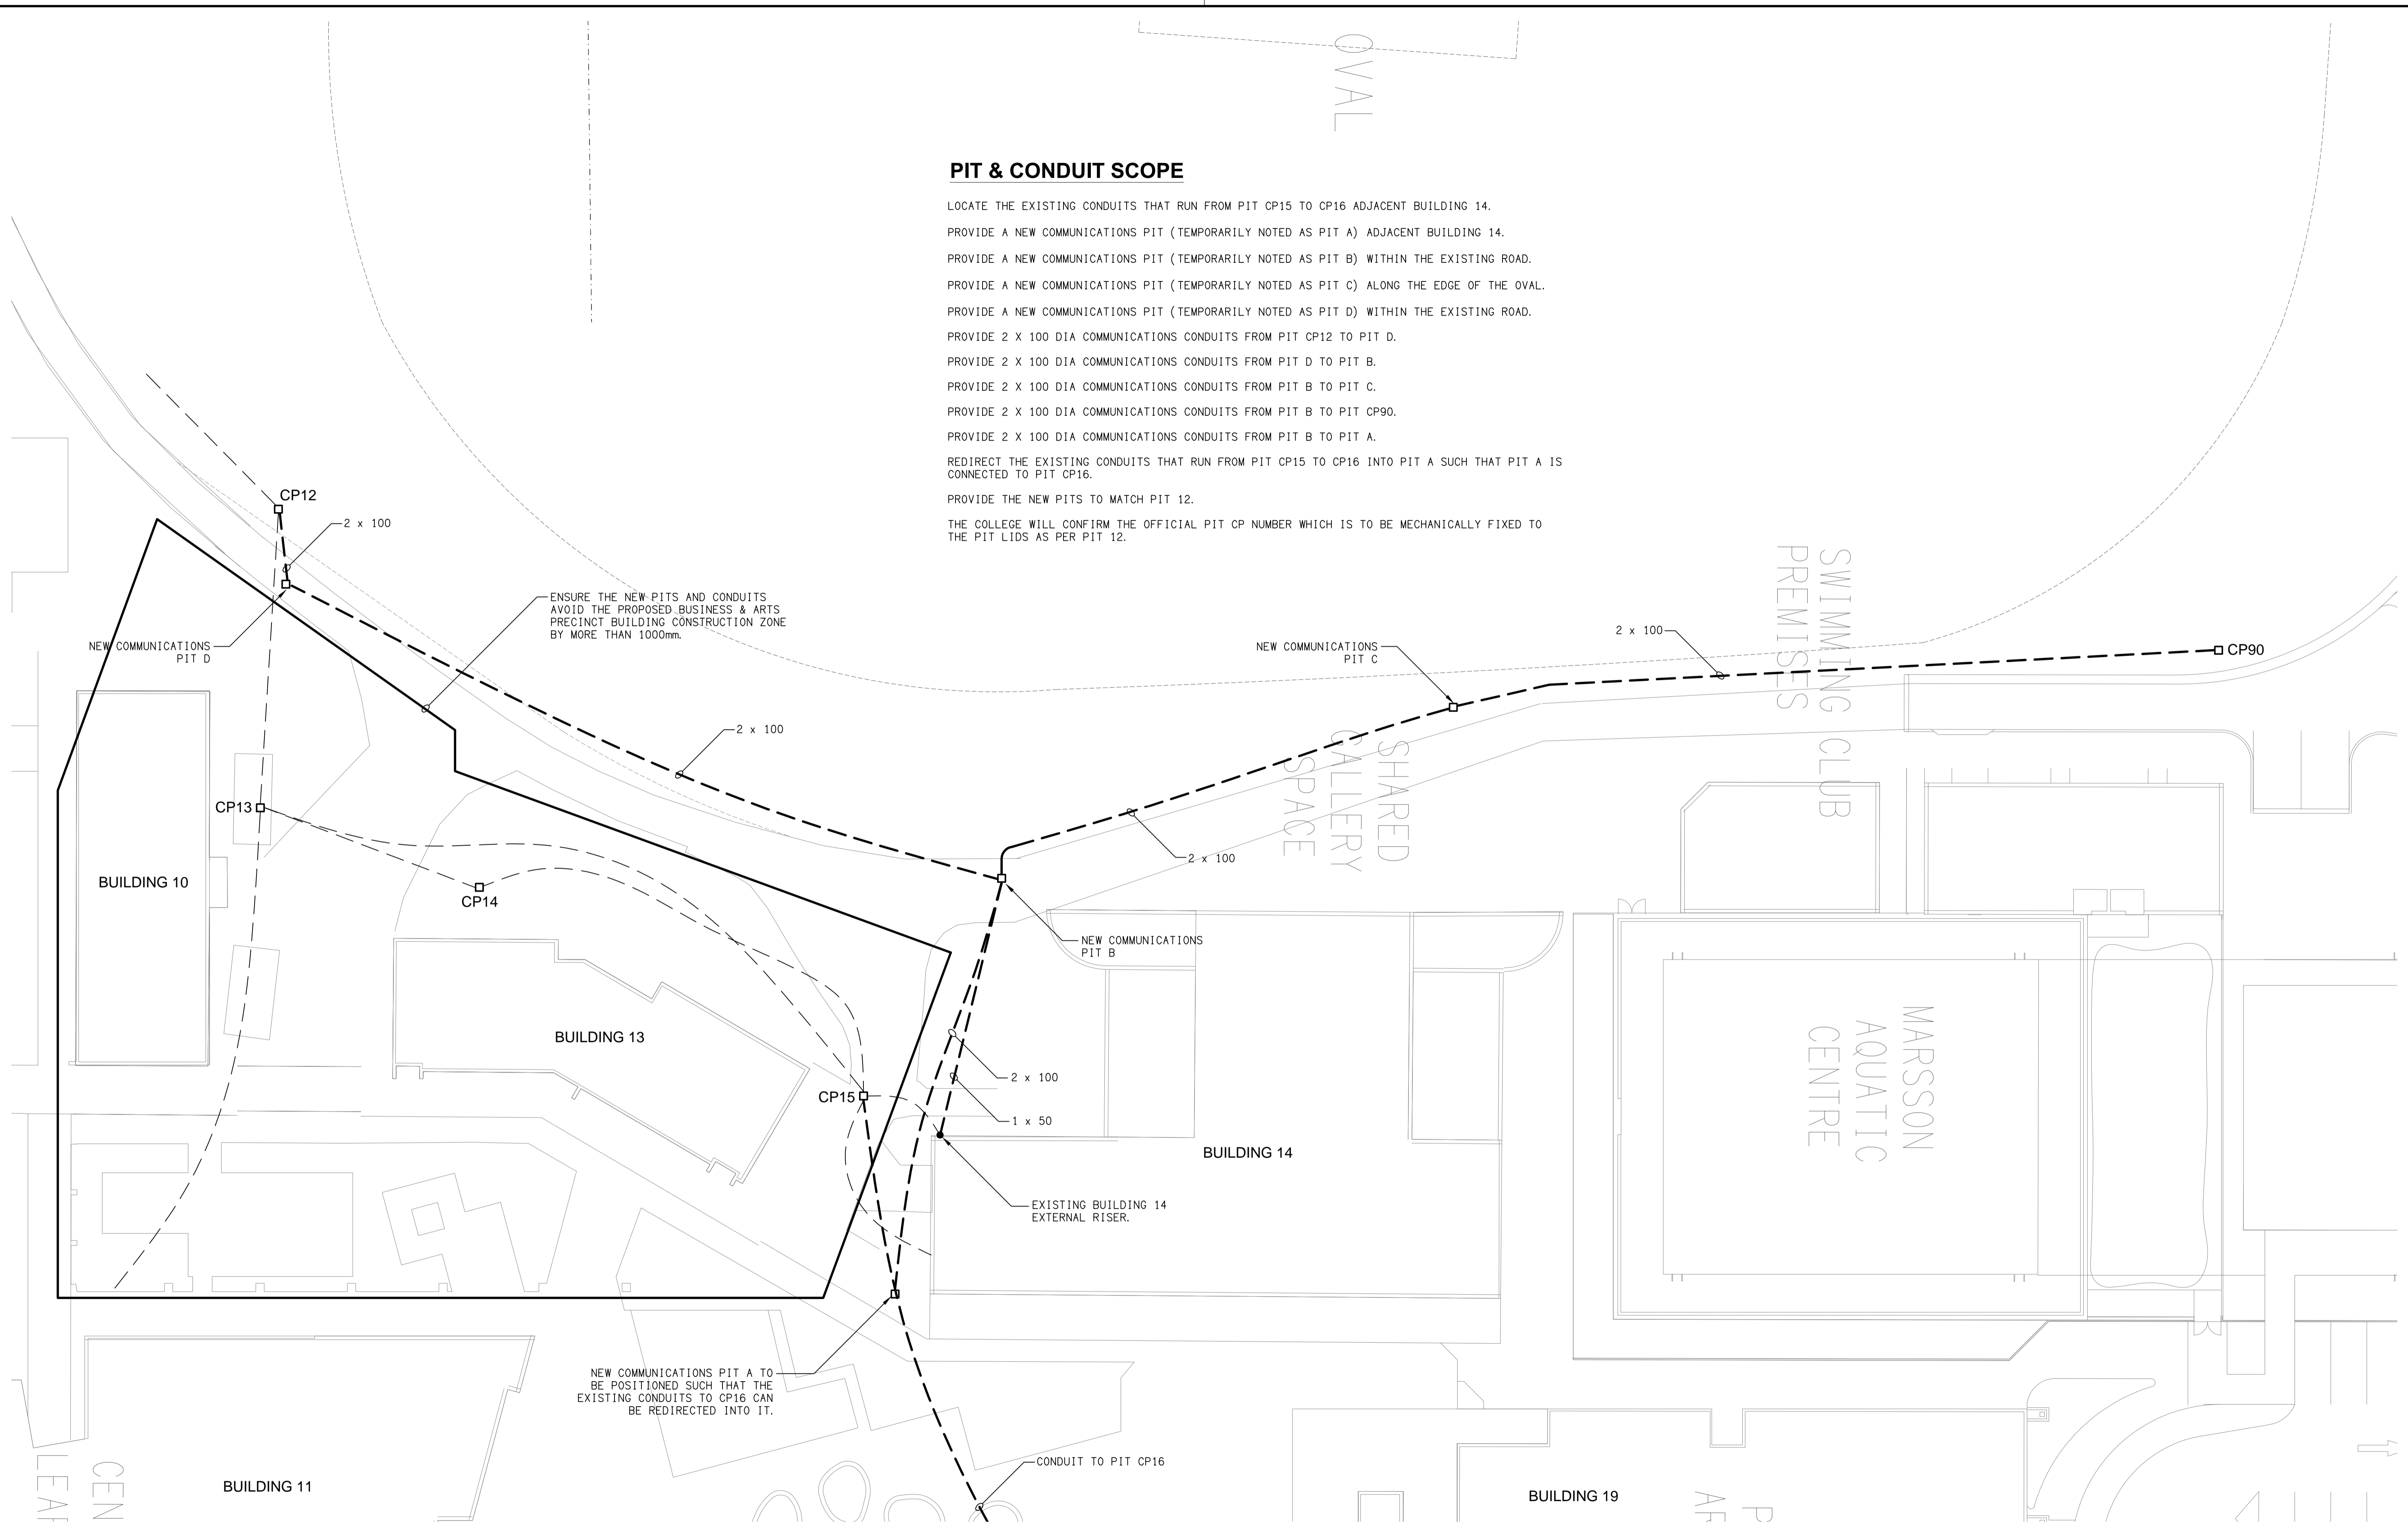

ELECTRICAL DESIGN GROUP BRISBANE  
 PTY LTD  
 ACN 092 710 793  
 TRADING AS:  
 ELECTRICAL DESIGN GROUP

THE COPYRIGHT OF THIS DRAWING  
 REMAINS THE PROPERTY OF THE  
 ELECTRICAL DESIGN GROUP.  
 USE FIGURED DIMENSIONS  
 IN PREFERENCE TO SCALE.  
 ALL DIMENSIONS TO BE  
 VERIFIED ONSITE.

**ELECTRICAL DESIGN GROUP**  
 ELECTRICAL BUILDING SERVICES CONSULTANTS  
 BRISBANE GOLD COAST  
 P.O.Box 15, Sherwood Q.4075  
 Phone: (07) 3278 4375  
 Email: brisbane@edg.net.au  
 Web: www.edg.net.au

PROJECT:  
**ORMISTON COLLEGE  
 BUSINESS & ARTS PRECINCT**  
 97 DUNDAS STREET WEST, ORMISTON

C	CONSTRUCTION	16/04/2026
REV.	DESCRIPTION:	DATE:
DRAWING: <b>ELECTRICAL SERVICES      EARLY WORKS      PIT &amp; CONDUIT WORKS</b>		
SCALE: 1:200	PROJECT NO: <b>C3666a</b>	DRAWING NO: <b>EW02</b>
AT A1	REVISION: <b>C</b>	